


DRAWING NOT FOR CONSTRUCTION USE
UNLESS STAMPED CERTIFIED BY INTERCON
MODULAR, LLC.

- NOTES**
1. INTERCON MODULAR, LLC. ASSUMES NO RESPONSIBILITY FOR DESIGN OF ANY CONCRETE STRUCTURES.
 2. SIZE & SPACING OF PAD REBARS TO BE DETERMINED BY THE PROJECT ENGINEER.
 3. DIMENSIONS NOTED BY ASTERISK (*) AS DETERMINED BY HEI SEISMIC EVALUATION.
 4. INTERCON MODULAR, LLC. ASSUMES NO RESPONSIBILITY FOR THE DESIGN OR QTY. OF ANCHOR TIE-DOWNS.

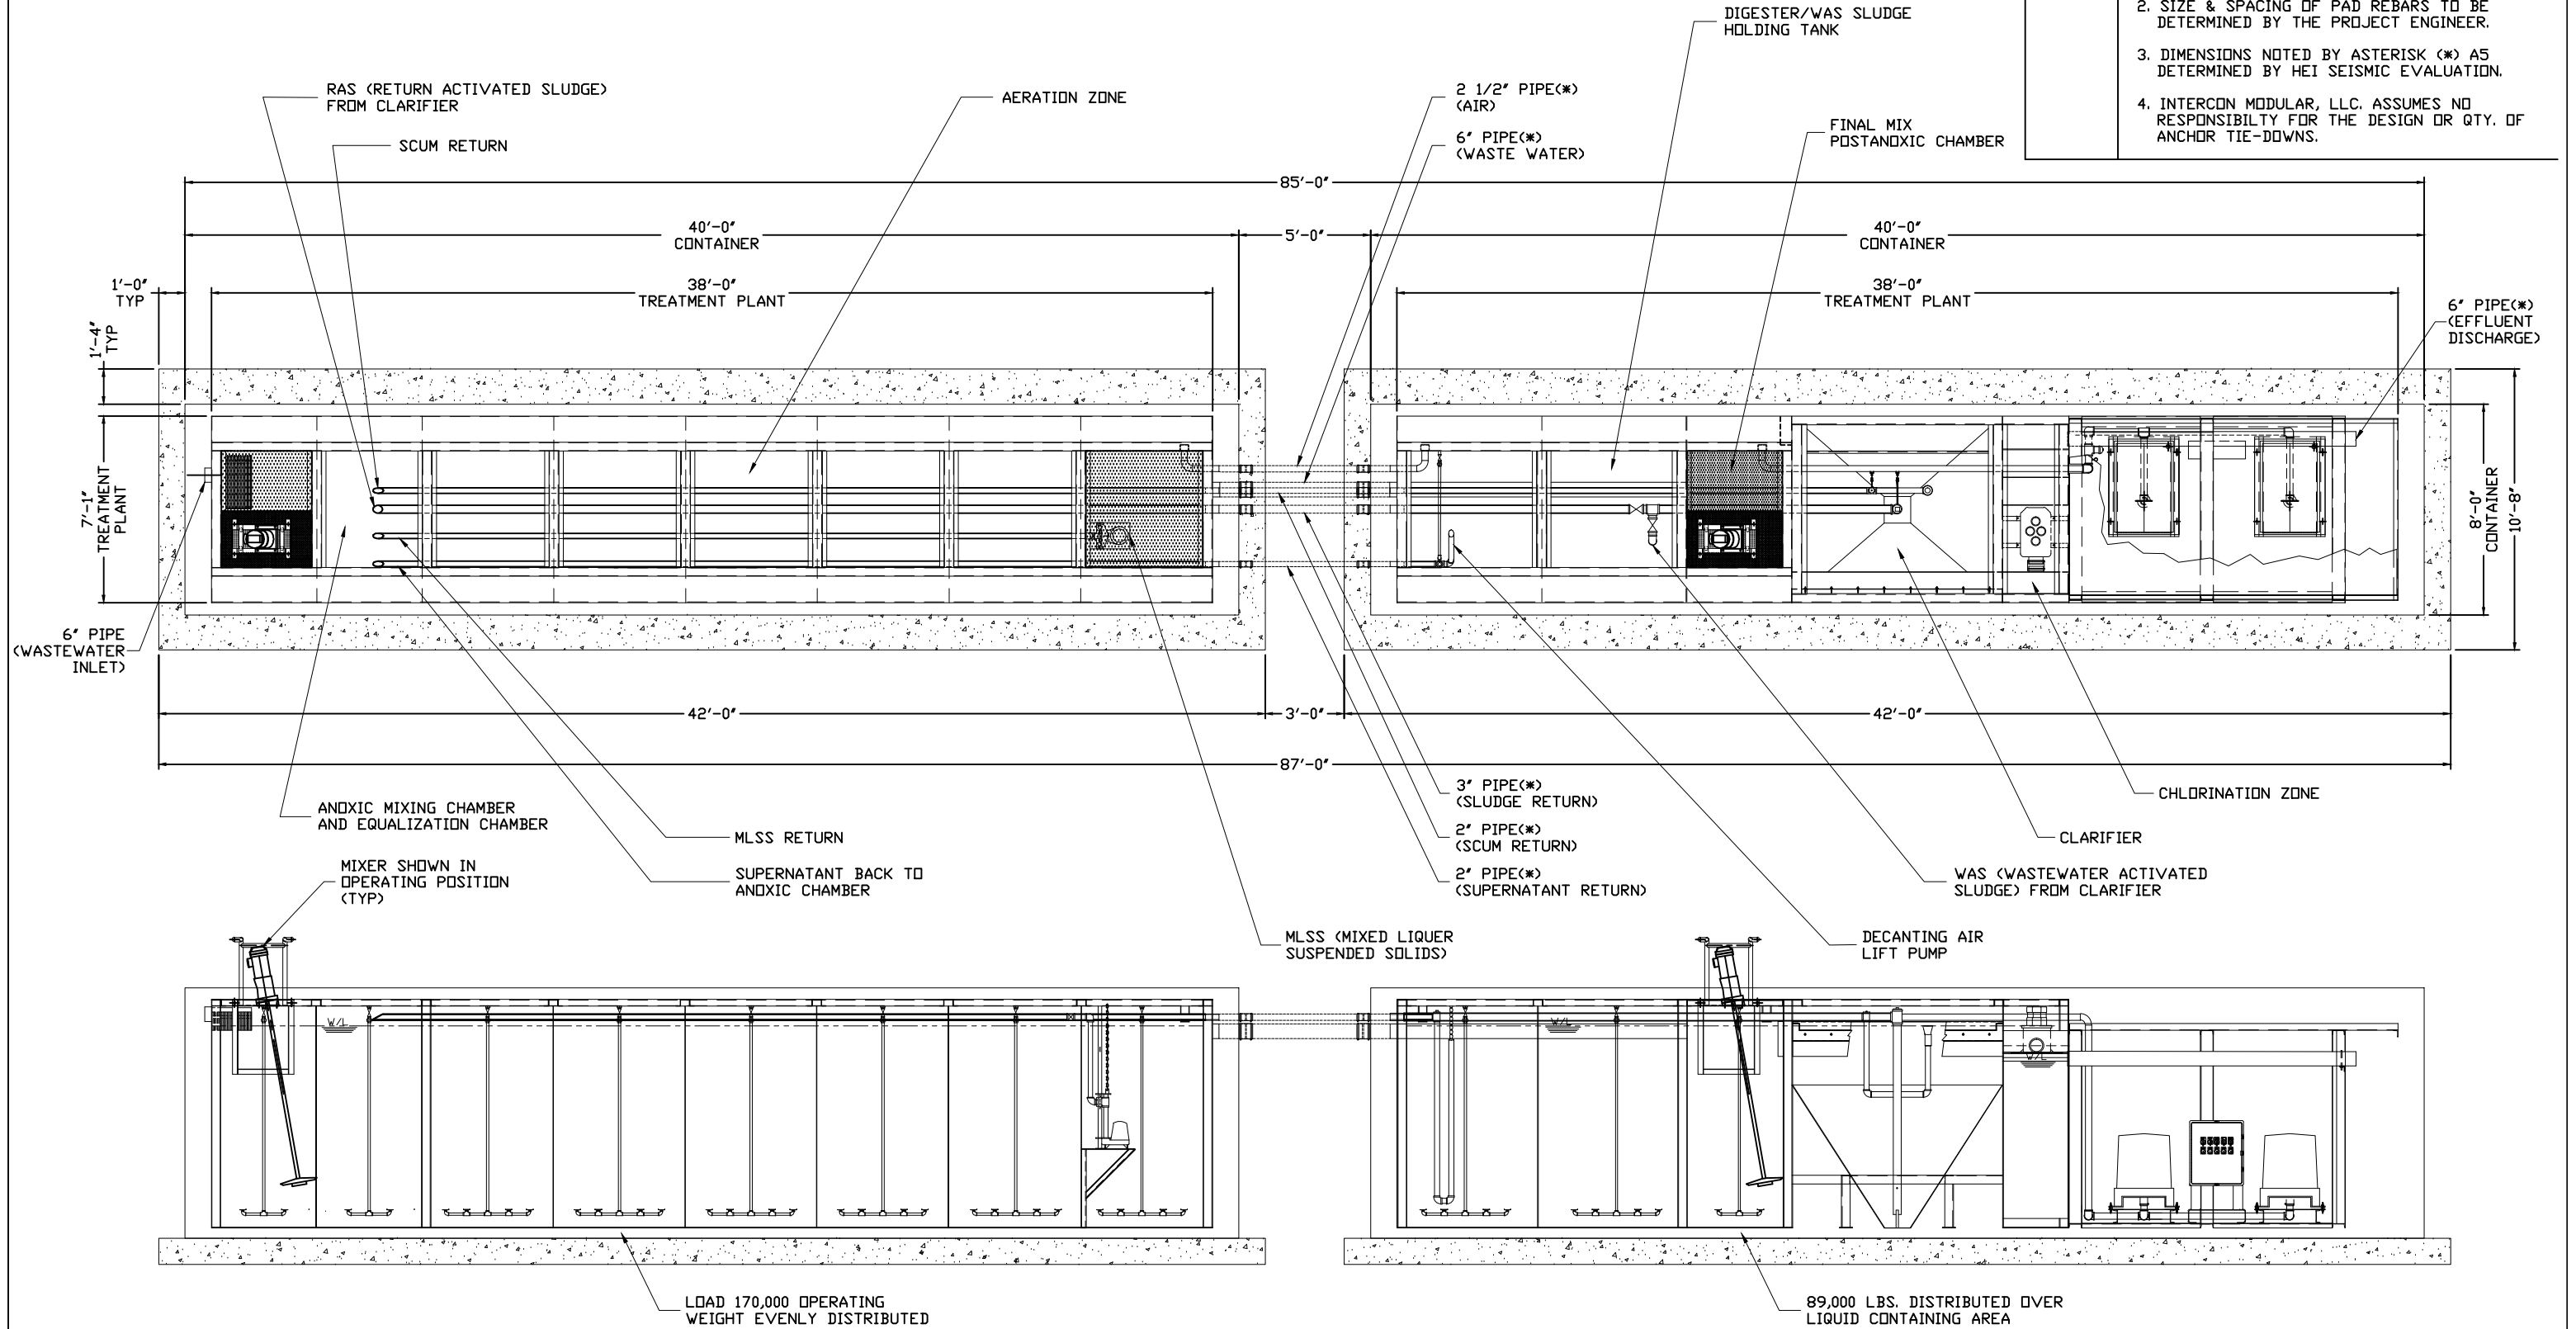

NOTE: PIPE(*) TO BE PROVIDED AND INSTALLED BY ENDUSER

UNCONTROLLED
COPY

NOTICE:
THIS DRAWING HAS NOT BEEN PUBLISHED AND IS THE SOLE PROPERTY OF INTERCON MODULAR, LLC. IT IS LENT TO THE BORROWER FOR HIS CONFIDENTIAL USE ONLY. IN CONSIDERATION OF THIS LOAN, THE BORROWER PROMISES TO RETURN IT UPON REQUEST AND AGREES THAT IT SHALL NOT BE REPRODUCED, COPIED, LENT, OR OTHERWISE DISPOSED OF, DIRECTLY OR INDIRECTLY, NOR USED FOR ANY PURPOSE OTHER THAN THAT FOR WHICH IT IS SPECIALLY FURNISHED.

TOLERANCE UNLESS NOTED:	
ALL DIMENSIONS IN INCHES	
DIMENSIONS IN [] = METRIC	
BREAK ALL SHARP EDGES	
CONNECTION POINTS = ± 1/4"	
ANGLES = ± 1°	
NON-FUNCTIONAL DIM'S = ± 1"	
DRAWN	DATE
KS	09/23/09
CHECKED	DATE
APPROVED	DATE
NEXT ASSY	WEIGHT

ITRU
Intercon Modular, LLC
www.inter-con.us
+1-801-705-4567
fax: +1-801-221-2587

Intercon Modular, LLC.
372 S. 900 W. Provo, Utah 84601
Phone: +1-801-705-4567
FAX: +1-801-221-2587

TITLE
Modular Waste Water Treatment System, 40k gpd

SCALE	1:72	DWG. NO.	61622-101	REV	0
CUSTOMER					